


PREPARED FOR:

PROJECT: AIRPORT MASTER PLAN UPDATE
 AIP NO. 3-25-0015-23-2018
 OWNER: CHATHAM MUNICIPAL AIRPORT
 TOWN OF CHATHAM, MASSACHUSETTS





NO.	DATE	DESCRIPTION	BY
PROJECT NO.		777064	
DESIGNED BY		ID	
DRAWN BY		ID	
CHECKED BY		MPC	
DATE		APRIL, 2020	

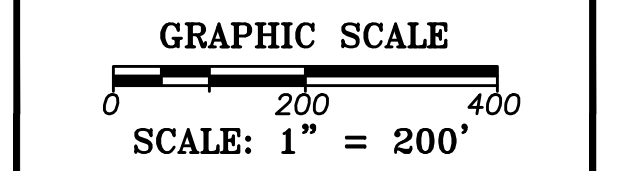

SHEET TITLE

GQS APPROACH PLAN AND PROFILE
 RUNWAY 6-24

DRAWING NO.
 10

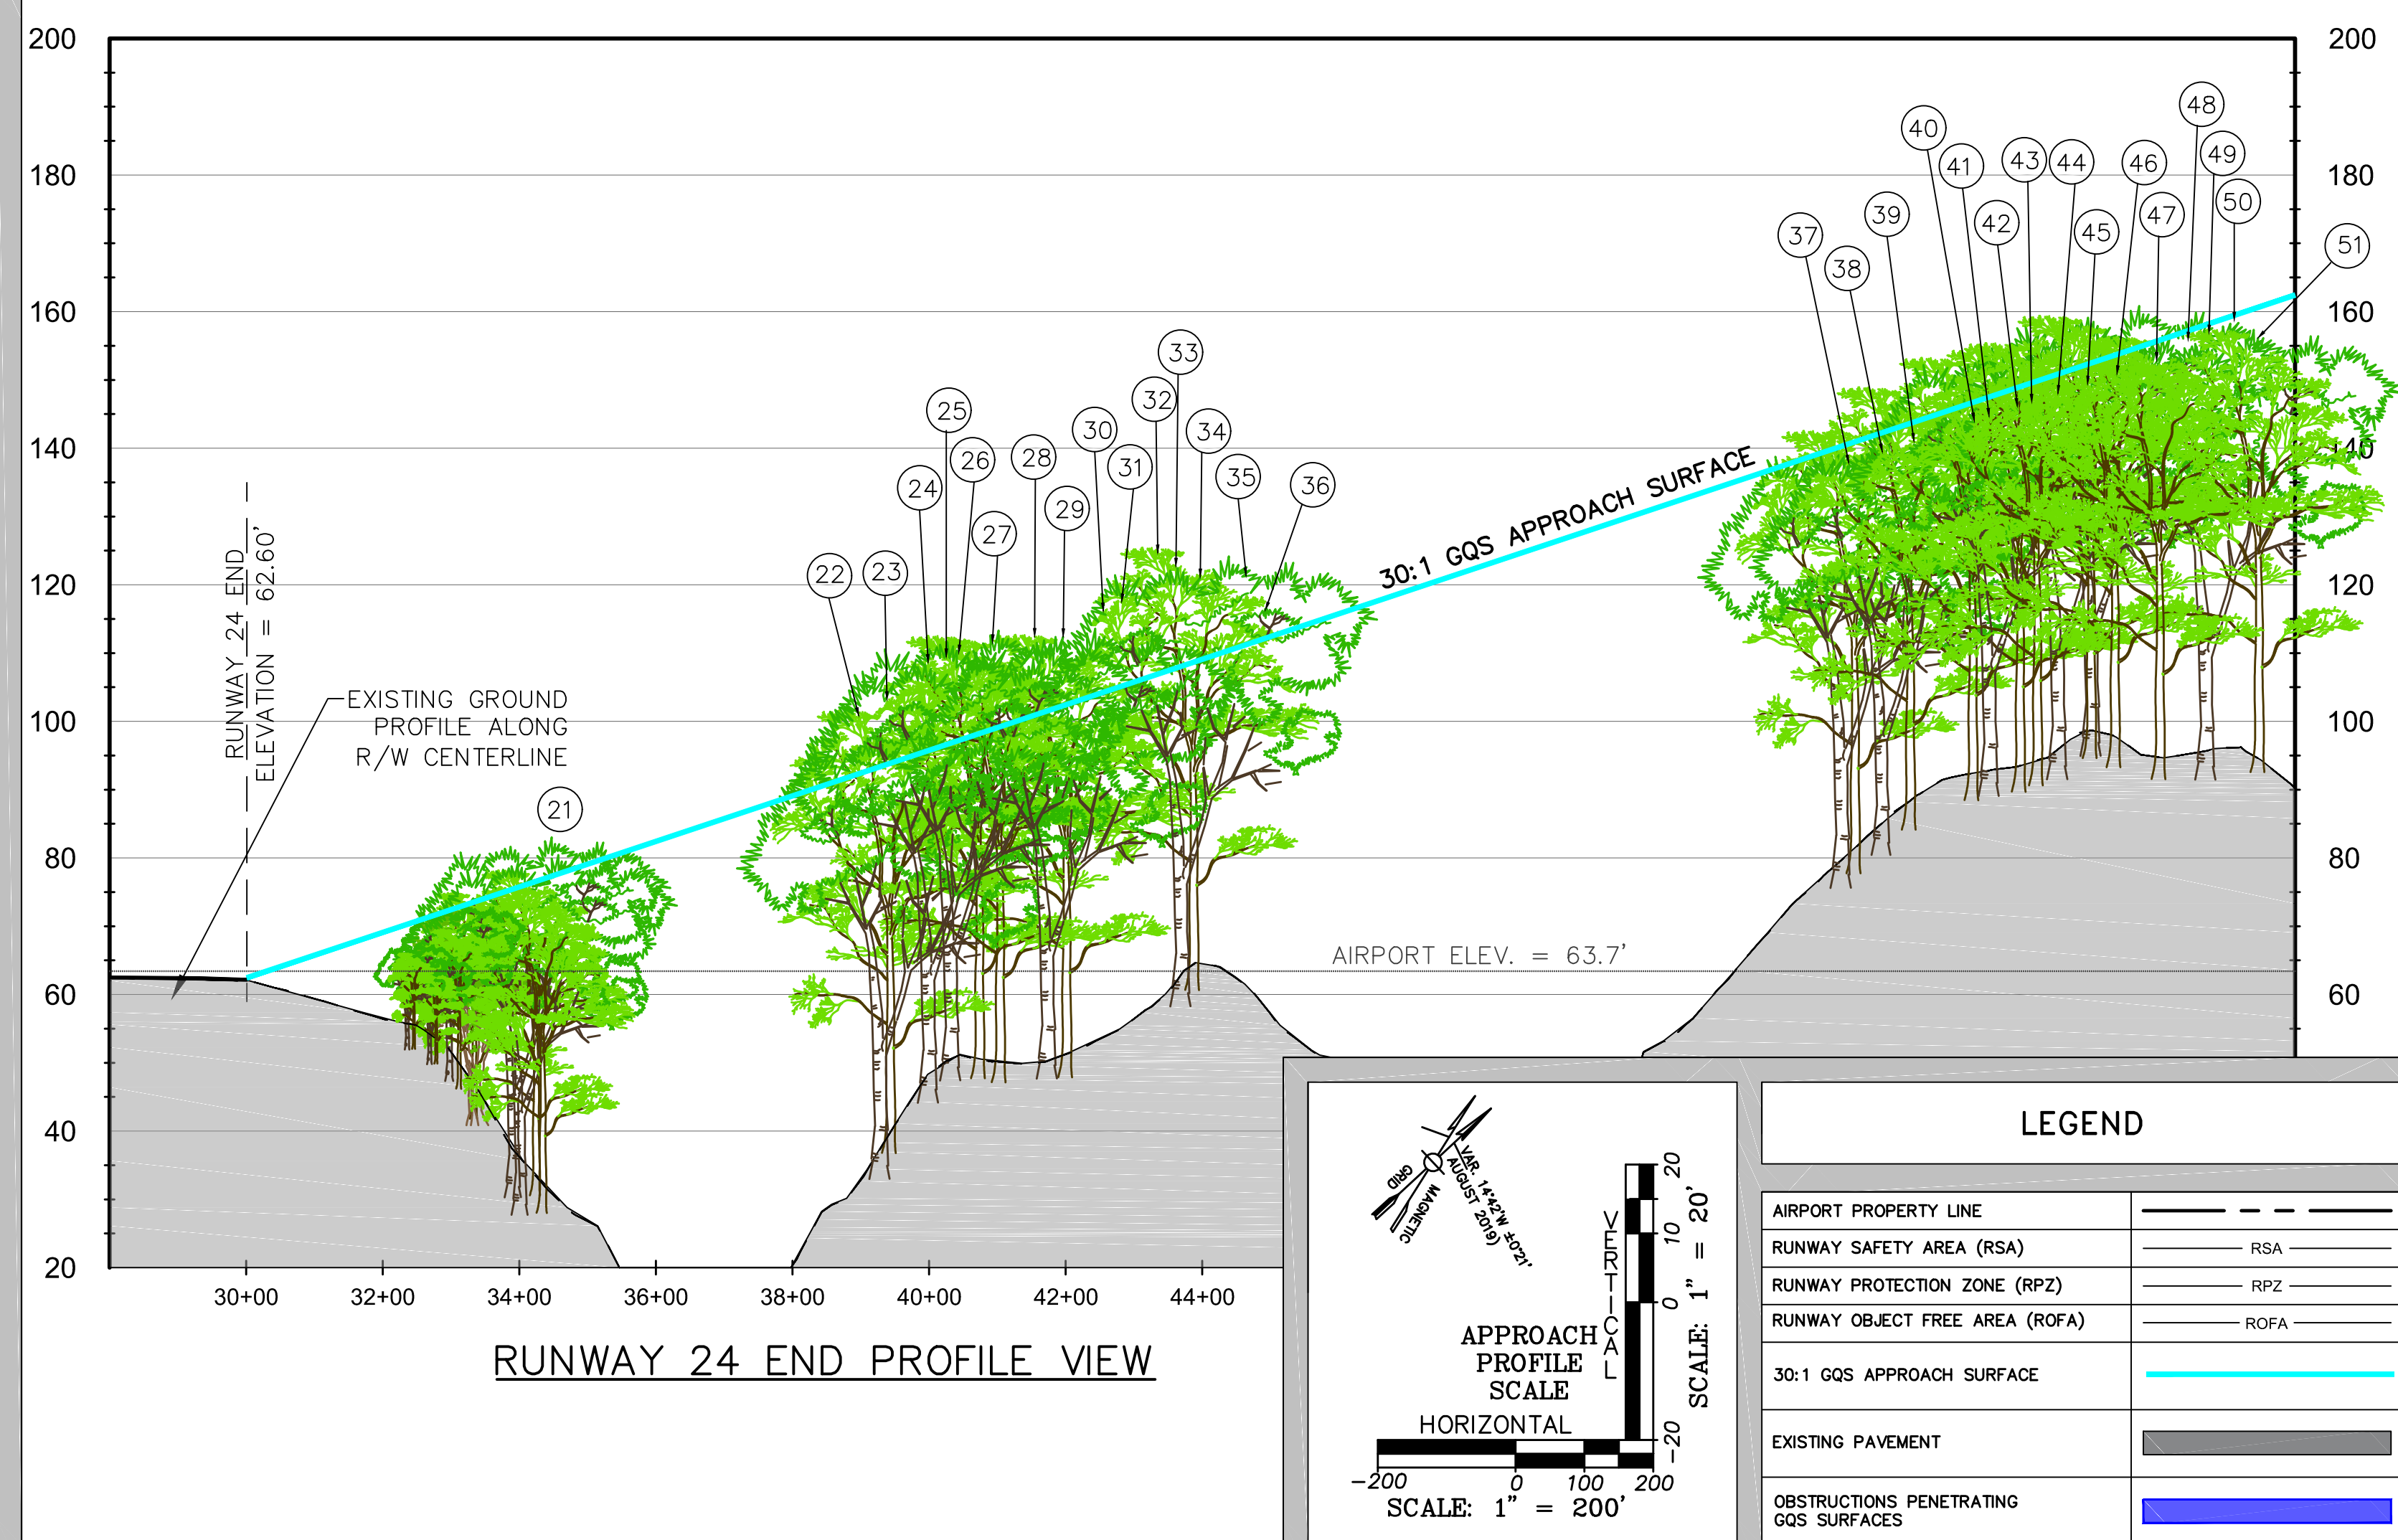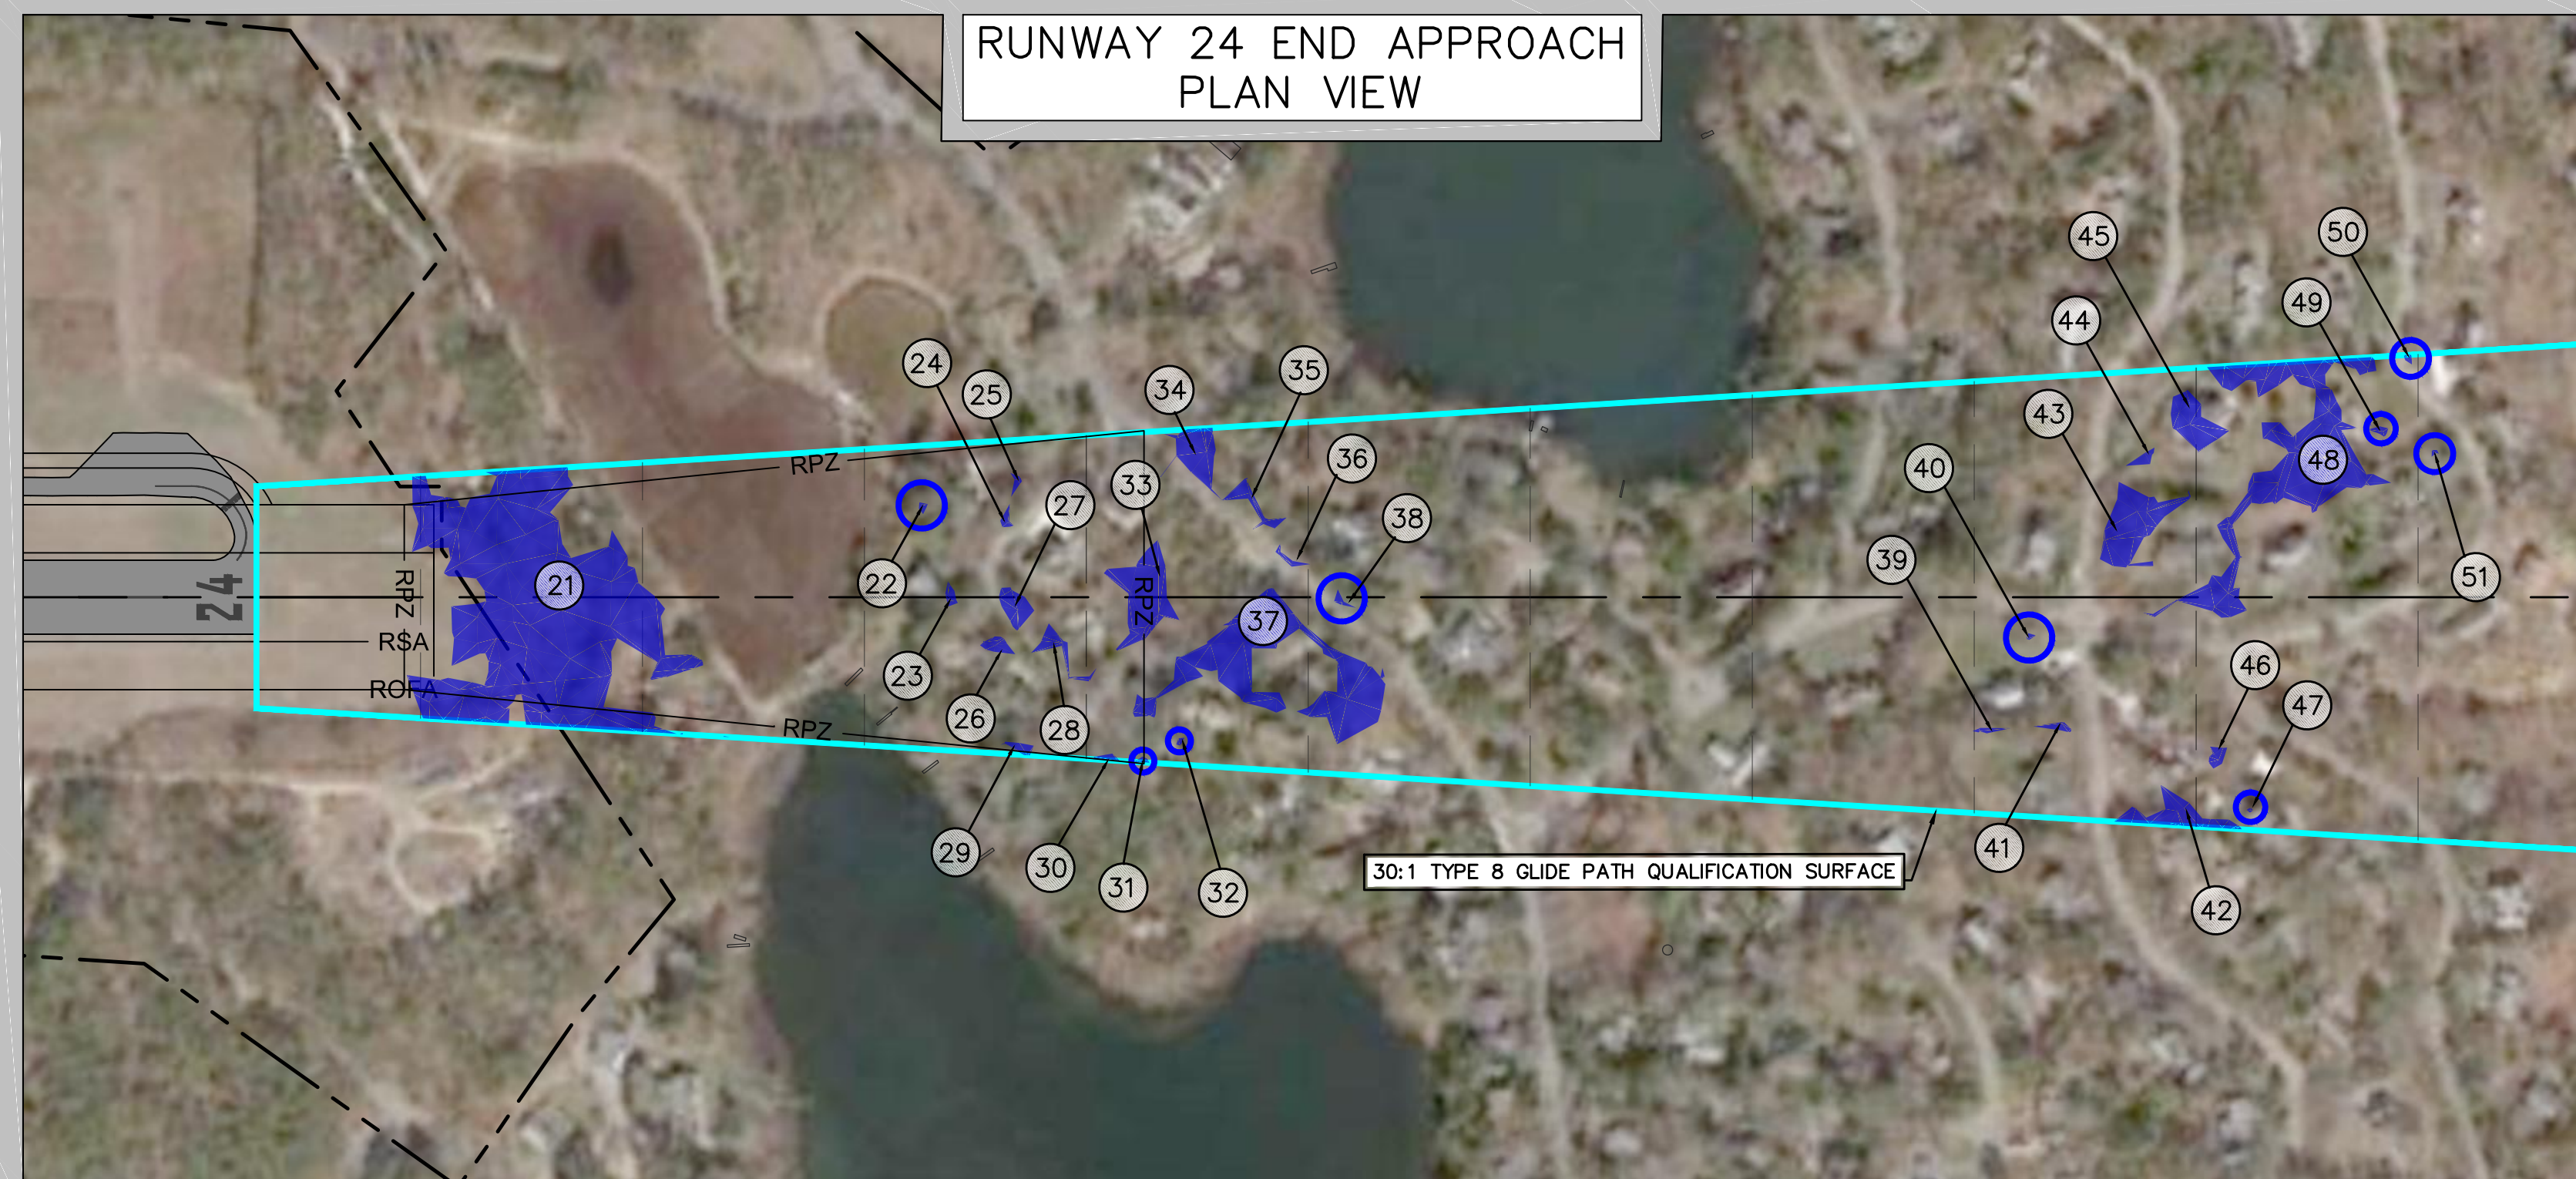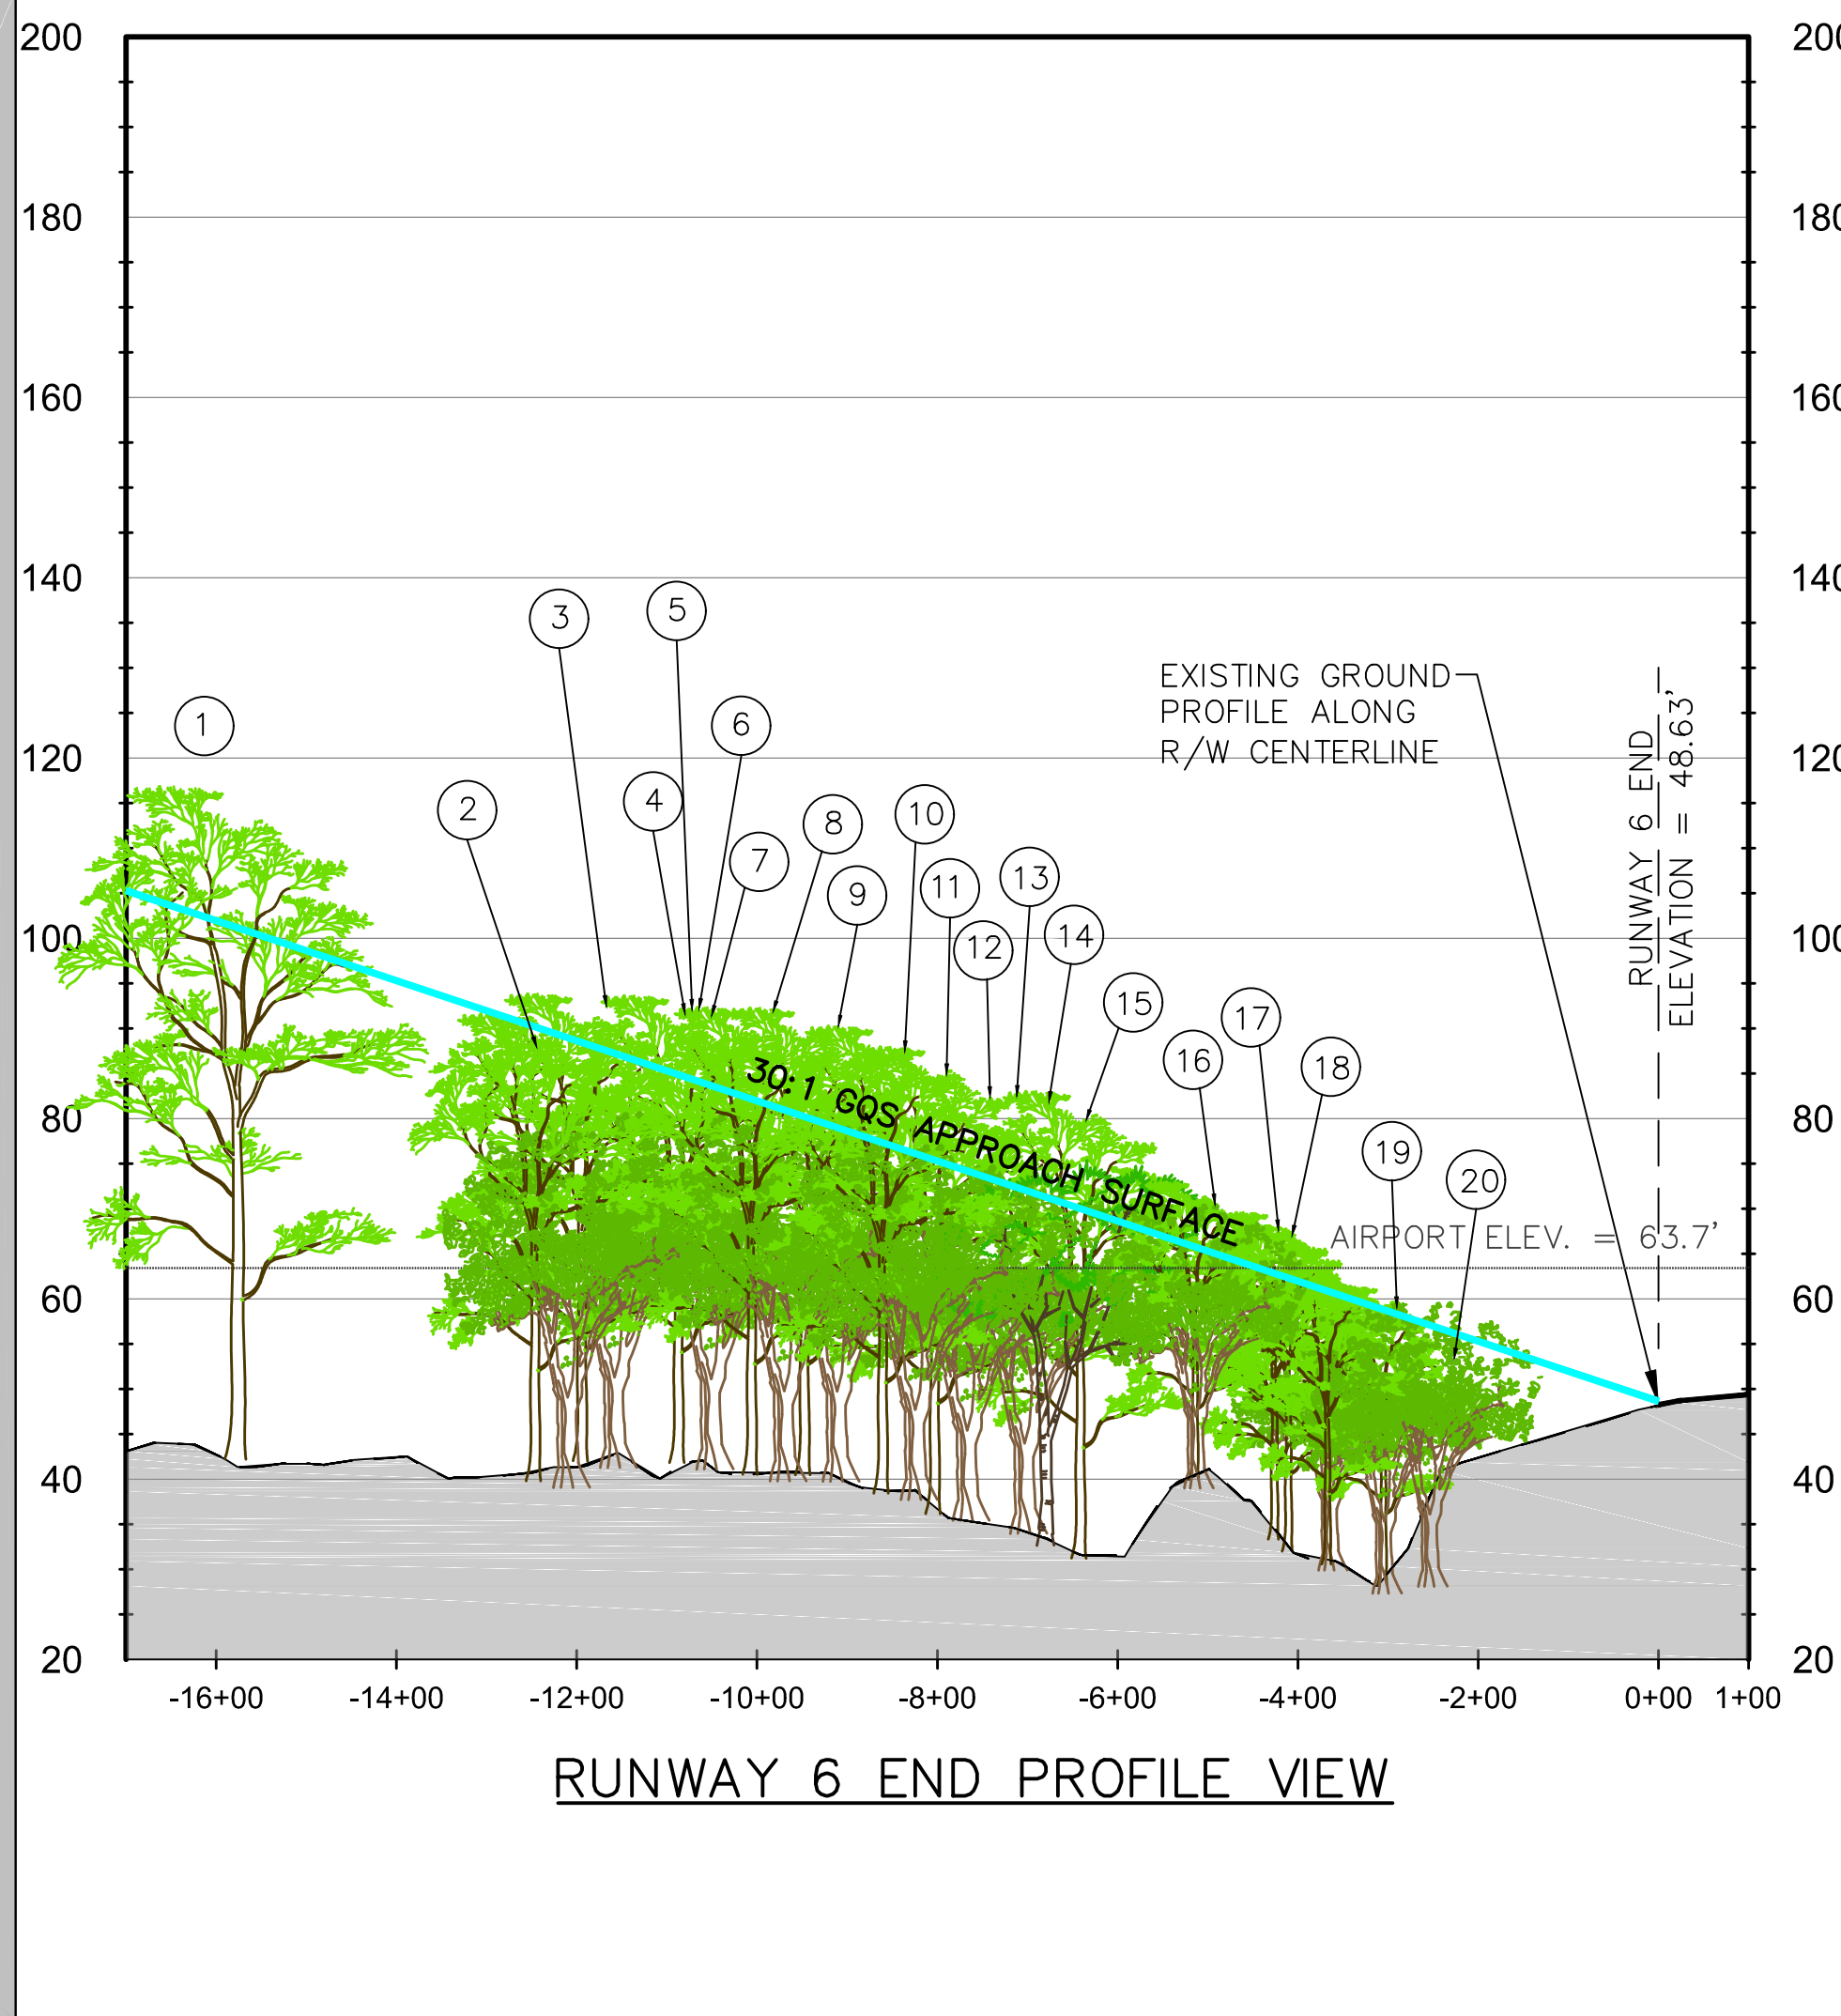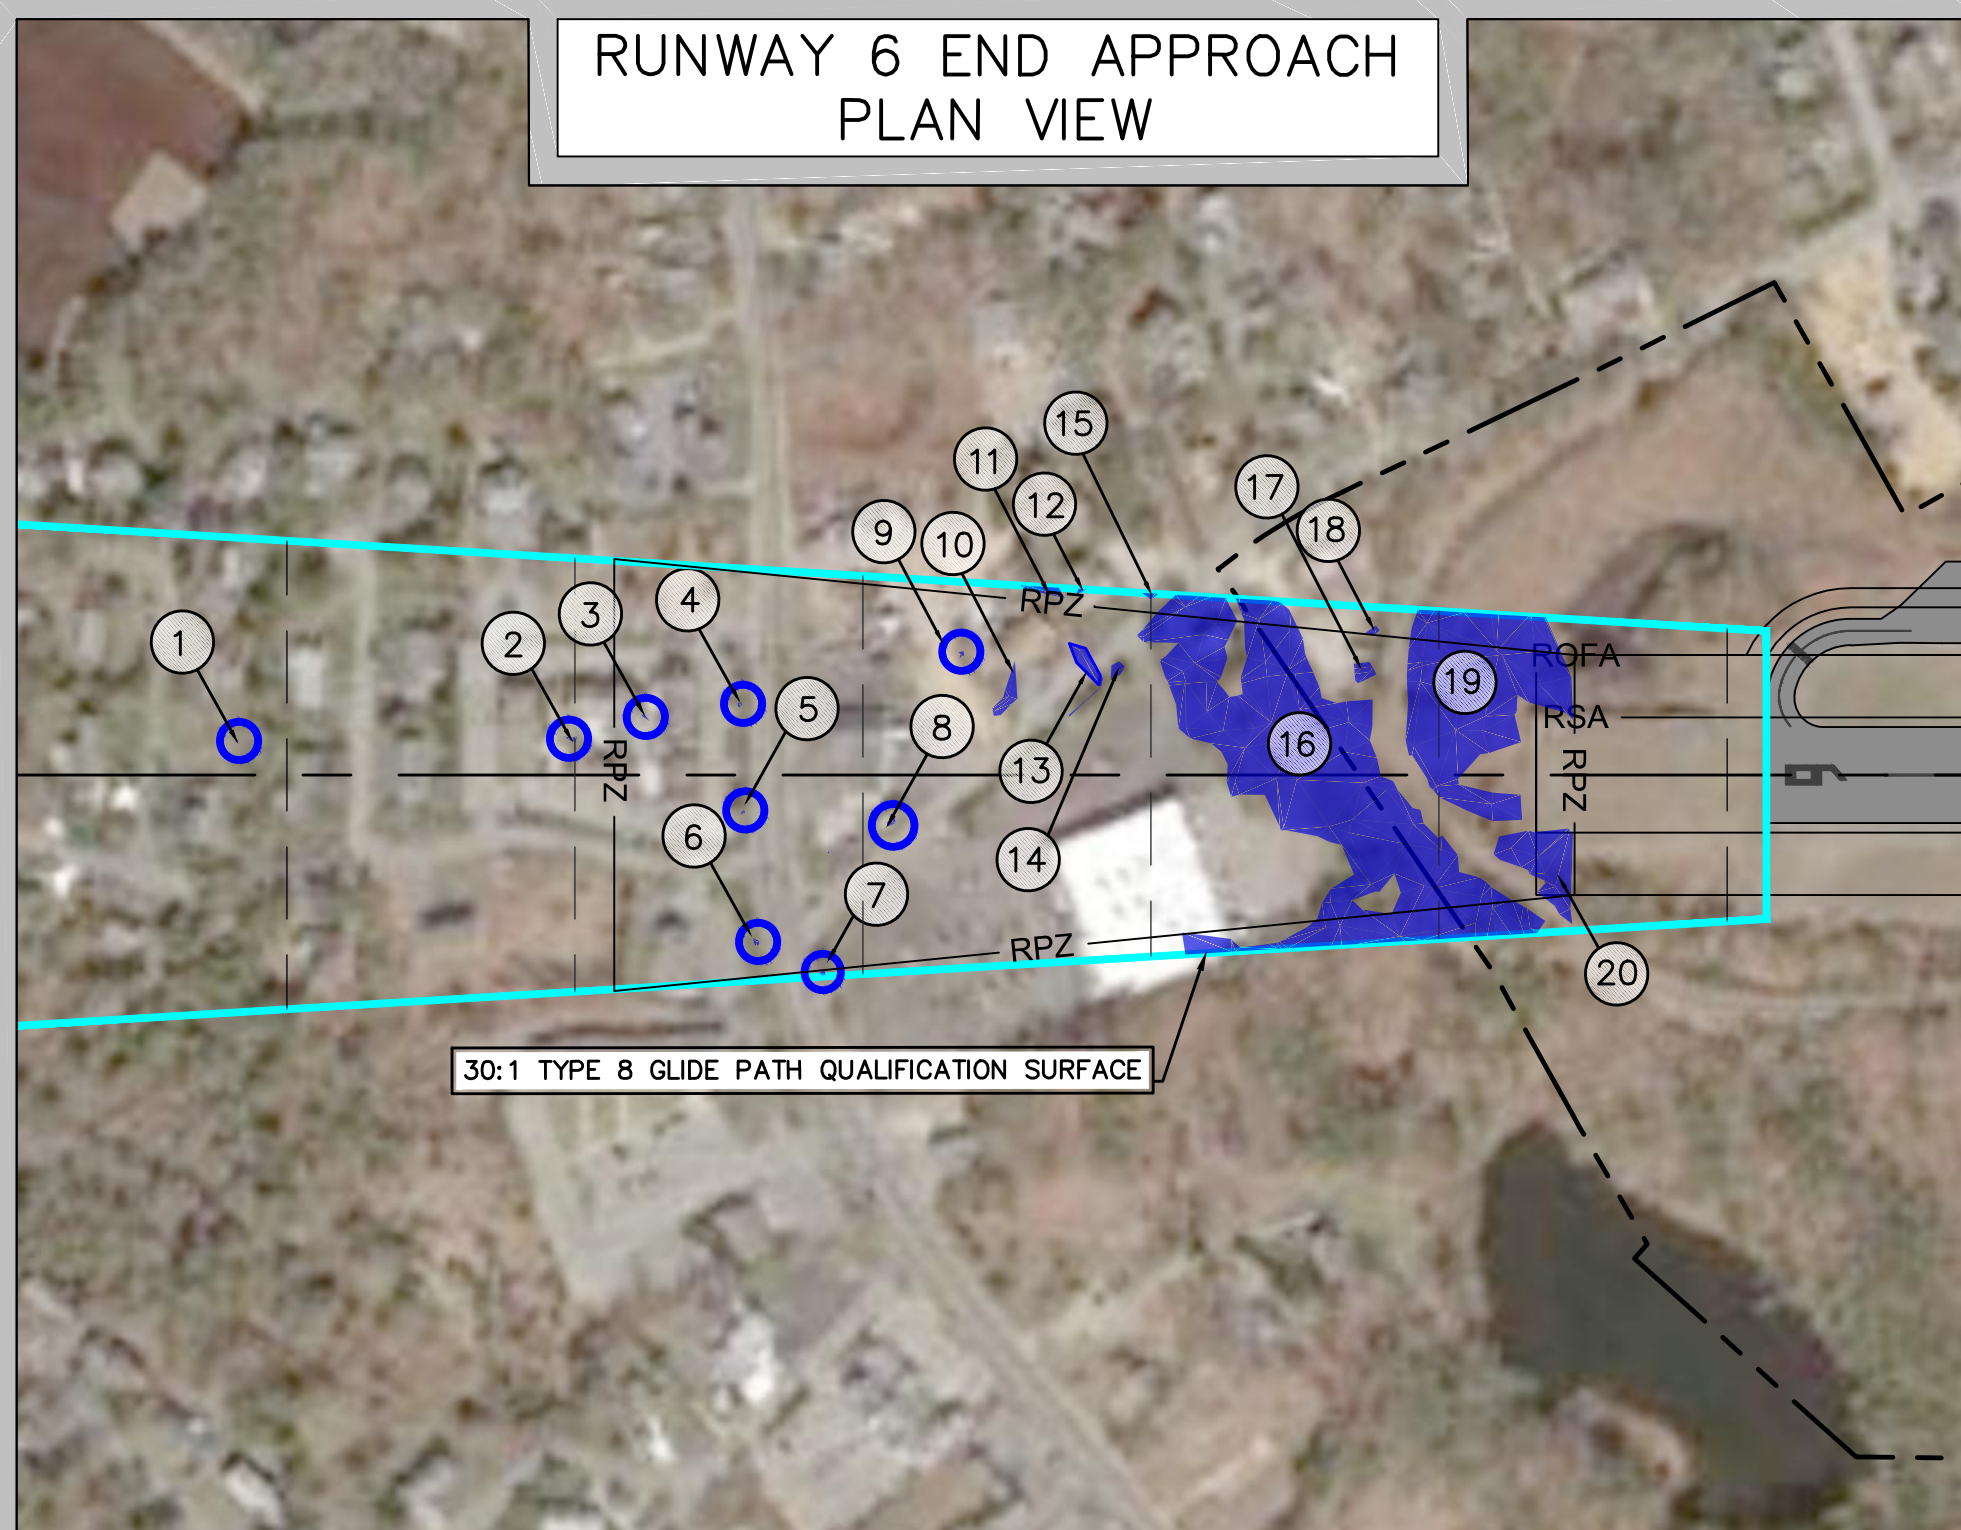

APPROACH PROFILE SCALE
 HORIZONTAL SCALE: 1" = 200'

LEGEND	
AIRPORT PROPERTY LINE	---
RUNWAY SAFETY AREA (RSA)	----
RUNWAY PROTECTION ZONE (RPZ)	-----
RUNWAY OBJECT FREE AREA (ROFA)	-----
30:1 GQS APPROACH SURFACE	———
EXISTING PAVEMENT	▬
OBSTRUCTIONS PENETRATING GQS SURFACES	■

3/31/2020 11:03:42 PM U:\777064 COX AMP\MPC\ALP\Working Drawings\777064-COX-ALP-10-505 Approach Surface.dwg (ID)