


AIRPORT LAYOUT PLAN UPDATE





Gale Associates, Inc.
Engineers - Planners
15 Constitution Drive
Bedford, NH 03110
P 603.471.1887
F 603.471.1809
www.gainc.com

Boston Baltimore Orlando Hartford
This drawing and the design and construction features disclosed are proprietary to Gale Associates, Inc. and shall not be altered or reused in whole or part without the express written permission of Gale Associates, Inc. Copyright ©2018


PREPARED FOR:

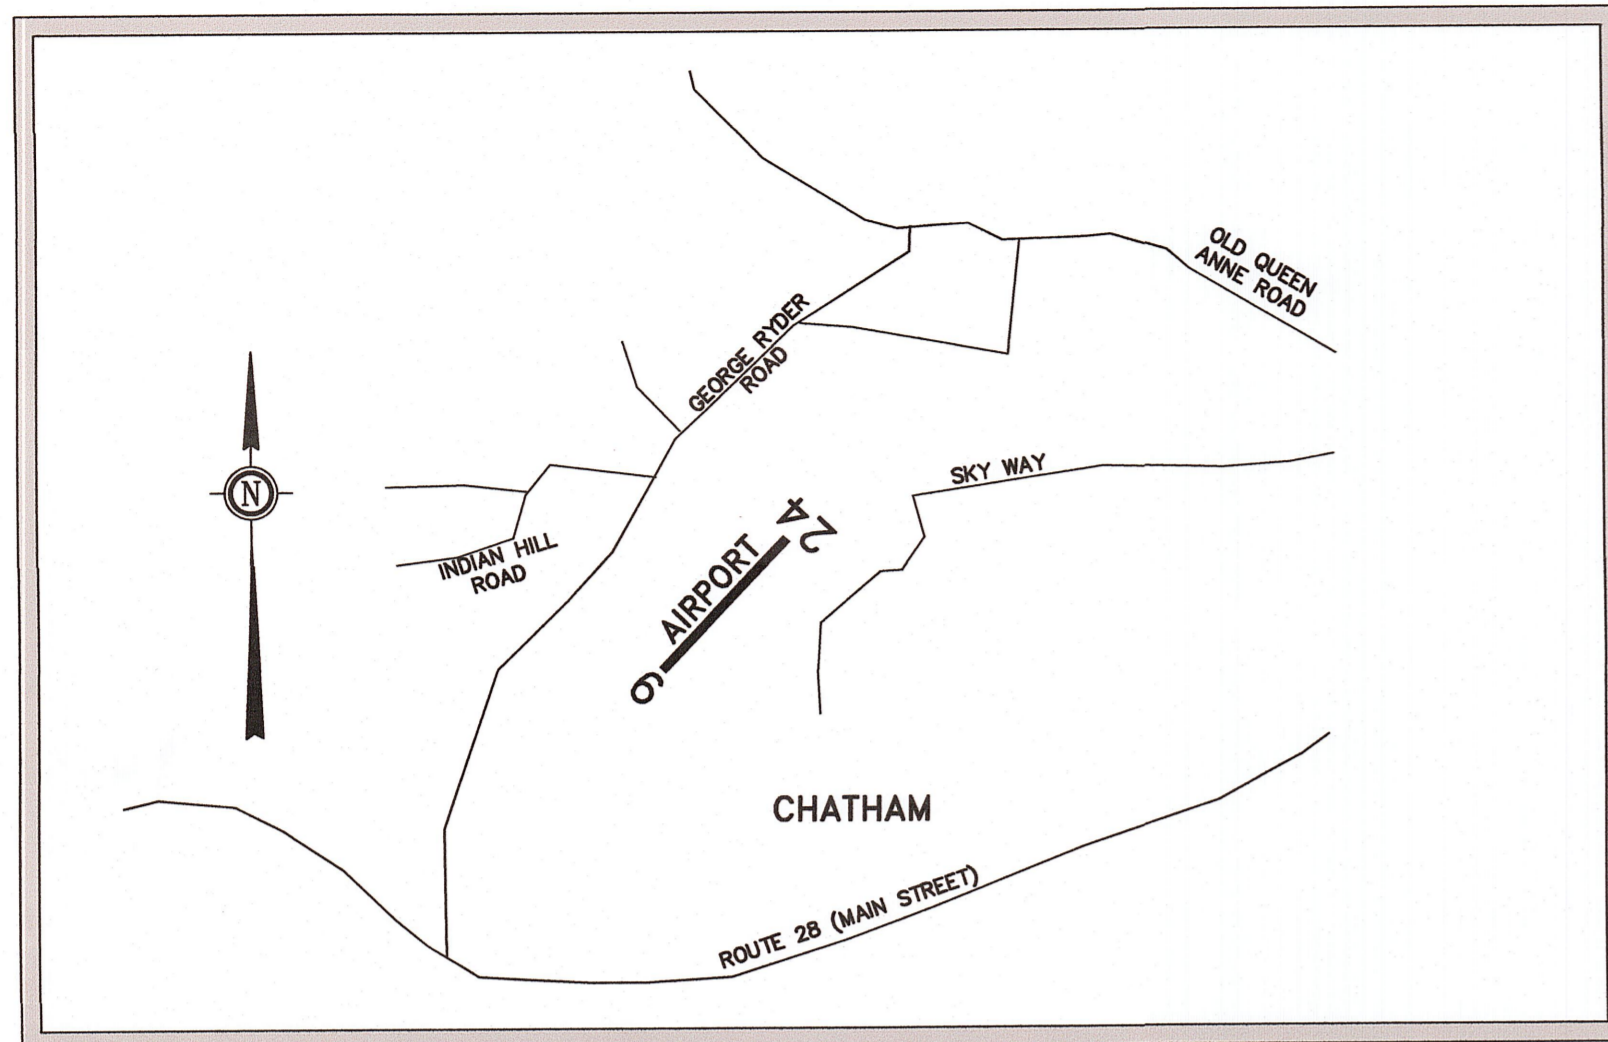

VICINITY MAP

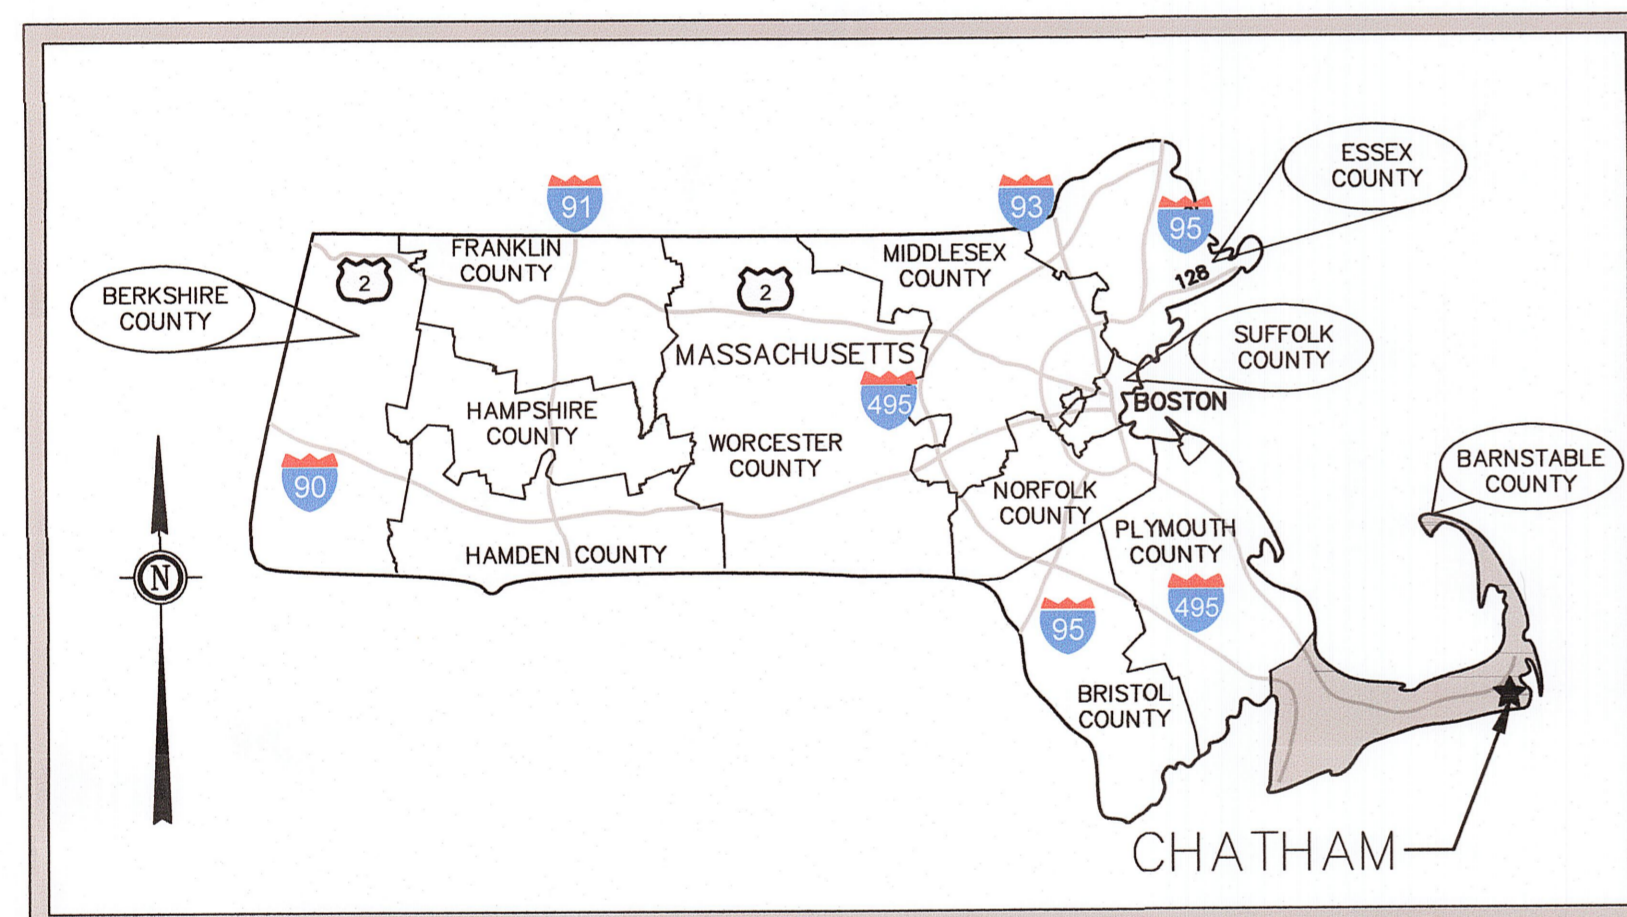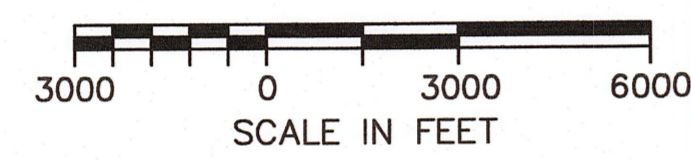

LOCATION MAP

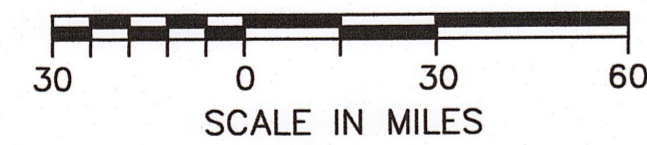


AIP NO. 3-25-0015-23-2018⁹⁴
DATE: APRIL 2020


PROJECT
AIRPORT MASTER PLAN UPDATE
AIP NO. 3-25-0015-23-2018

OWNER
CHATHAM MUNICIPAL AIRPORT
TOWN OF CHATHAM, MASSACHUSETTS


NO.	DATE	DESCRIPTION	BY
PROJECT NO.		777064	
DESIGNED BY		DCQ	
DRAWN BY		DCQ	
CHECKED BY		MPC	
DATE		APRIL, 2020	

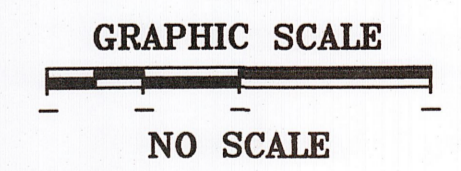


FAA APPROVAL STAMP

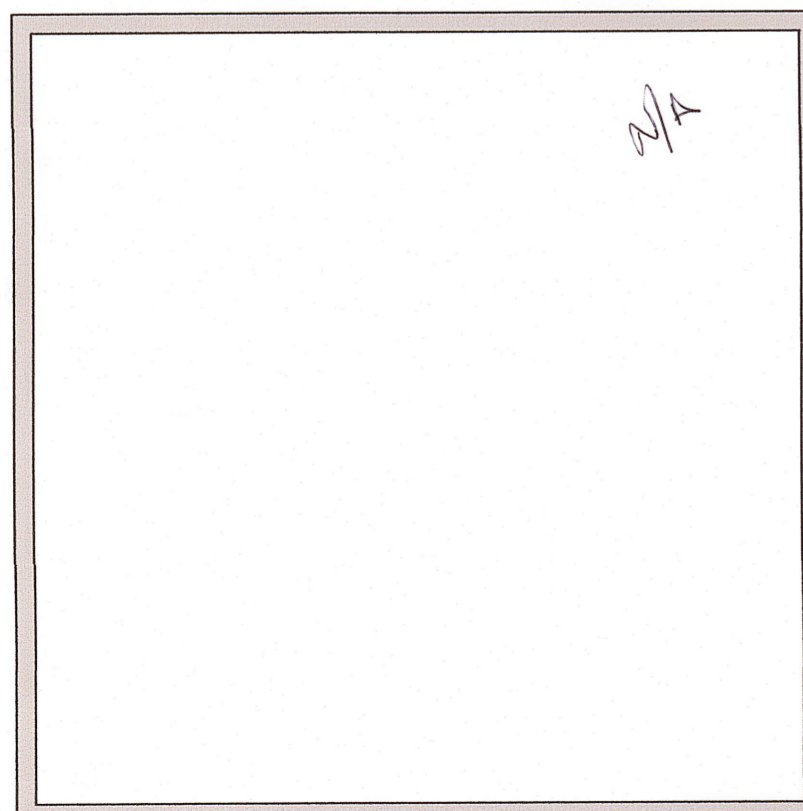

MASSDOT AERONAUTICS DIVISION APPROVAL STAMP

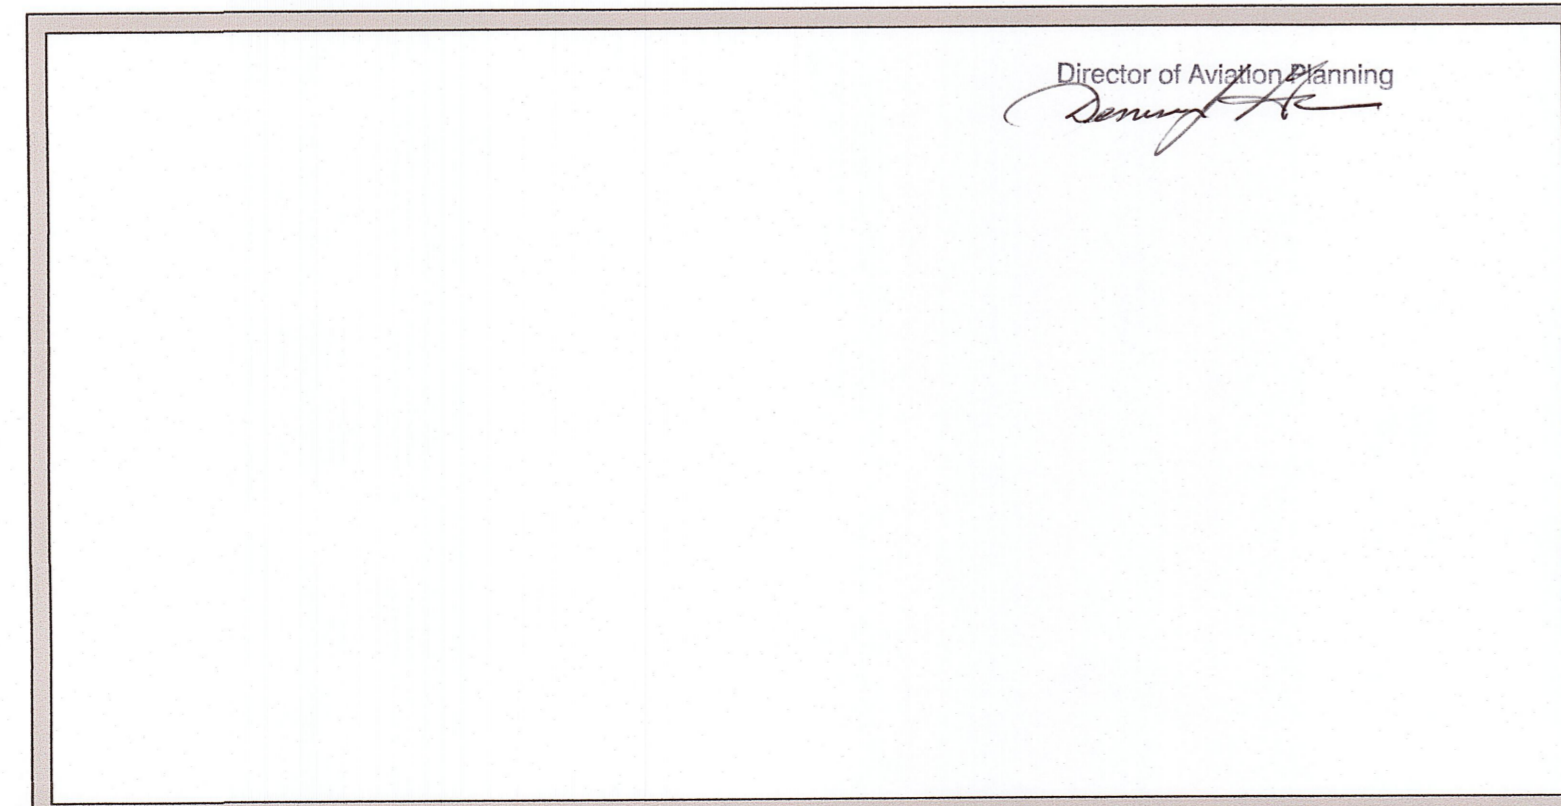

AIRPORT COMMISSION'S APPROVAL

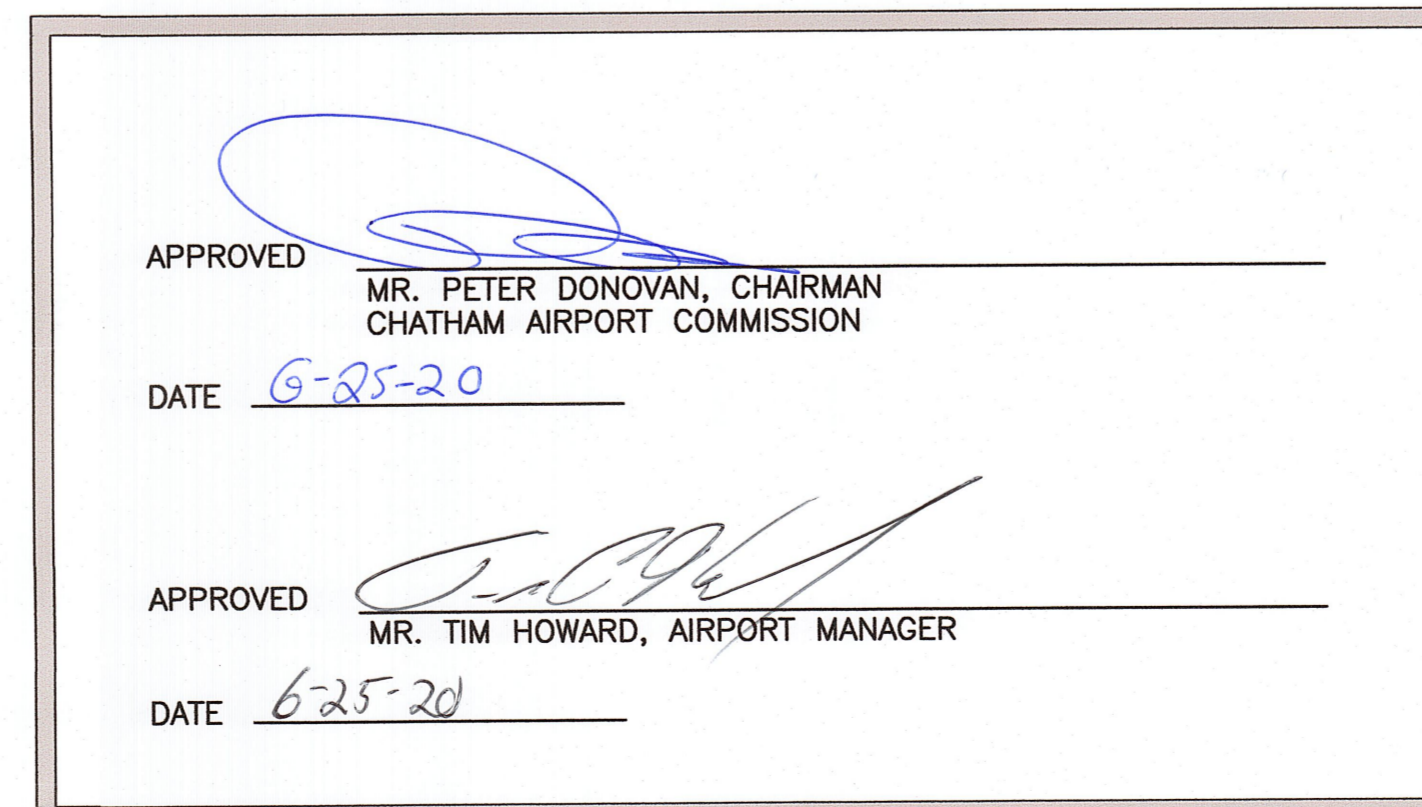

INDEX TO DRAWINGS

SHEET	SHEET TITLE	REVISION DATE
1 OF 12	TITLE SHEET	
2 OF 12	AIRPORT DATA SHEET	
3 OF 12	EXISTING FACILITIES PLAN	
4 OF 12	AIRPORT LAYOUT PLAN	
5 OF 12	14 CFR PART 77 SURFACE PENETRATIONS	
6 OF 12	PAVEMENT HISTORY PLAN	
7 OF 12	TERPS APPROACH PLAN AND PROFILE RUNWAY 6-24	
8 OF 12	INNER PORTION OF THE APPROACH PLAN AND PROFILE - RUNWAY 6-24 CENTERLINE	
9 OF 12	PART 77 APPROACH PLAN AND PROFILE RUNWAY 6-24	
10 OF 12	GQS PLAN AND PROFILE RUNWAY 6-24	
11 OF 12	GQS APPROACH SURFACE OBSTRUCTION TABLE	
12 OF 12	RUNWAY 6-24 DEPARTURE SURFACE PLAN AND PROFILE	

SHEET TITLE
TITLE SHEET

DRAWING NO.

1

4/3/2020 10:18:09 AM C:\Users\A\OneDrive\Desktop\777064 DCQ AIP\AIP\Working Drawings\Final AIP\777064-COY-AIP-01-Title Sheet.dwg (D)