



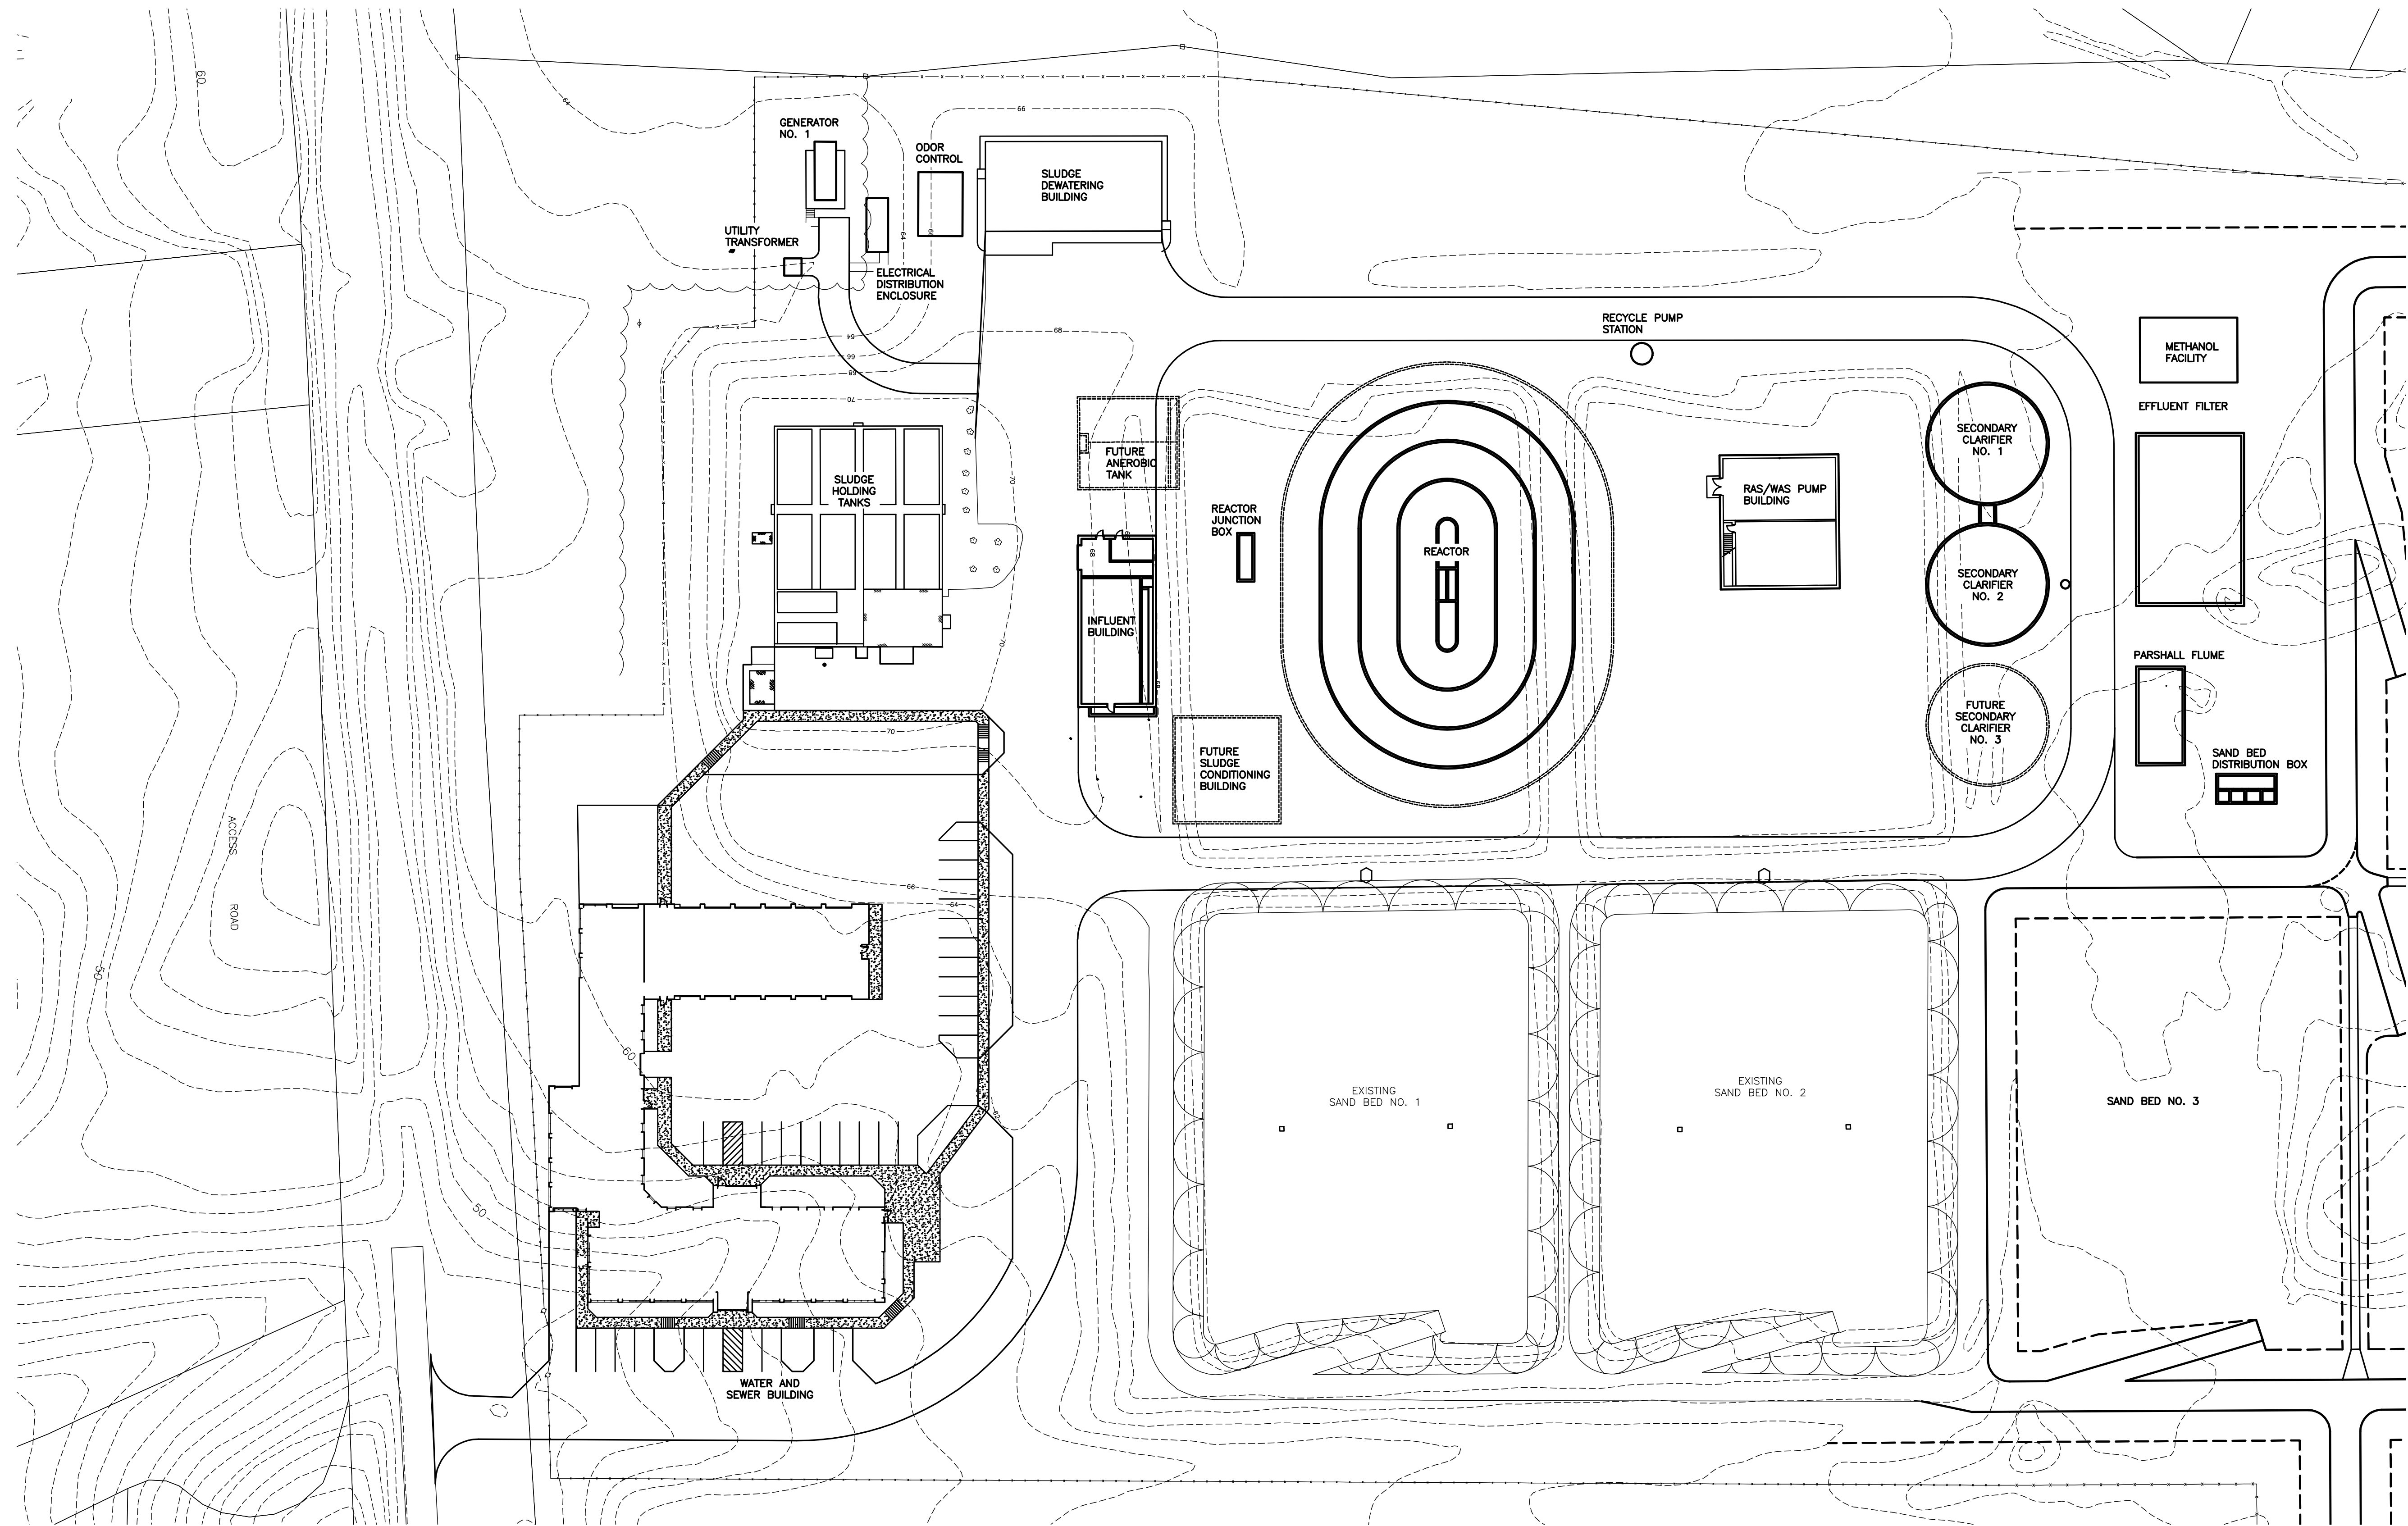

SITE PLAN — OVERALL
SCALE: 1" = 40'-0"

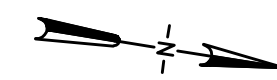

STEARNS & WHEELER LLC
Environmental Engineers & Scientists
HYANNIS, MASSACHUSETTS
1545 Hyannough Road
Phone: 508 362-5580
Fax: 508 362-5584
Web: stearnswheeler.com

DATE: 04/21/08

TOWN OF CHATHAM, MASSACHUSETTS

COMPREHENSIVE WASTEWATER
MANAGEMENT PLAN

WWTF PRELIMINARY DESIGN
FIGURE 9-2