



Legend

- Proposed Pumping Station
- Proposed Manhole
- Proposed Gravity Sewer
- - - Proposed Low Pressure Sewer
- Proposed Force Main
- Sewershed with ID No.
- Sewershed with Relay Pumping Station
- Existing Sewered Area
- Watershed Boundary

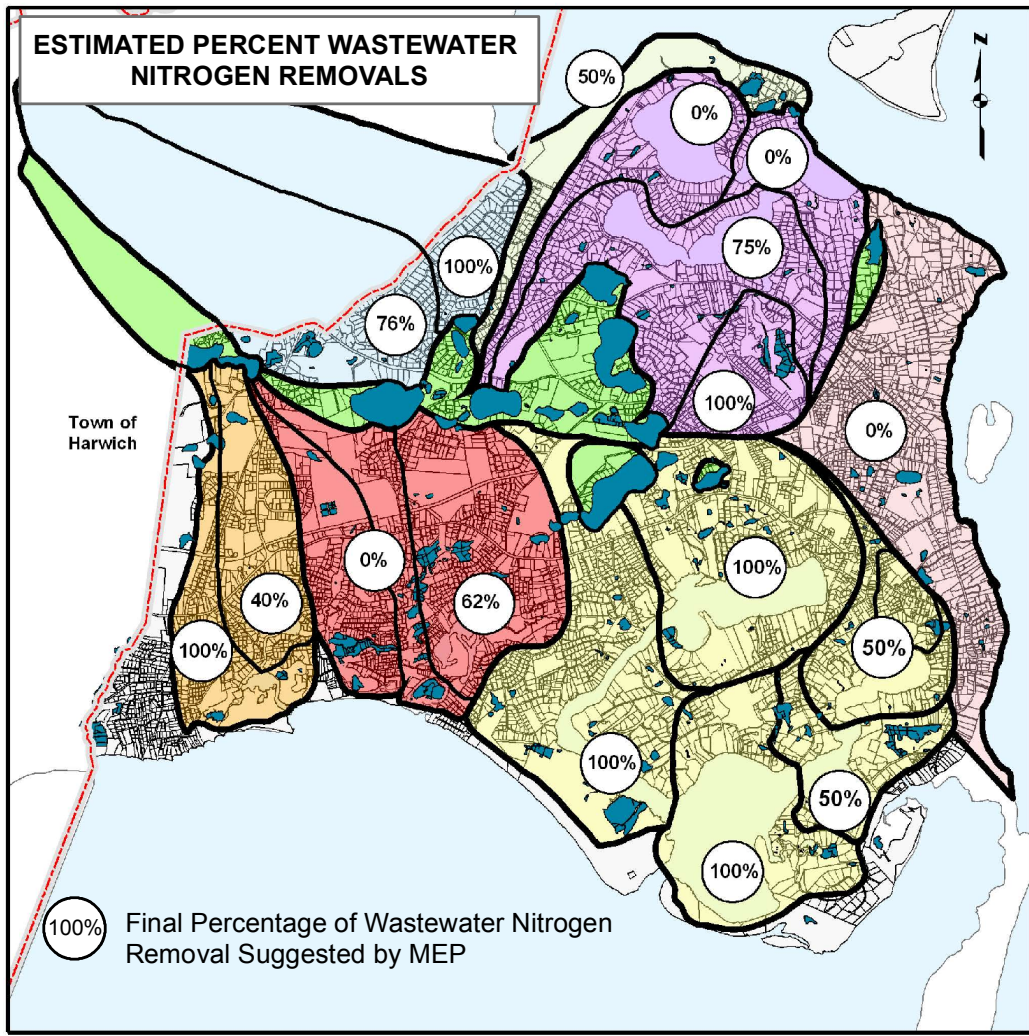

Existing WWTF

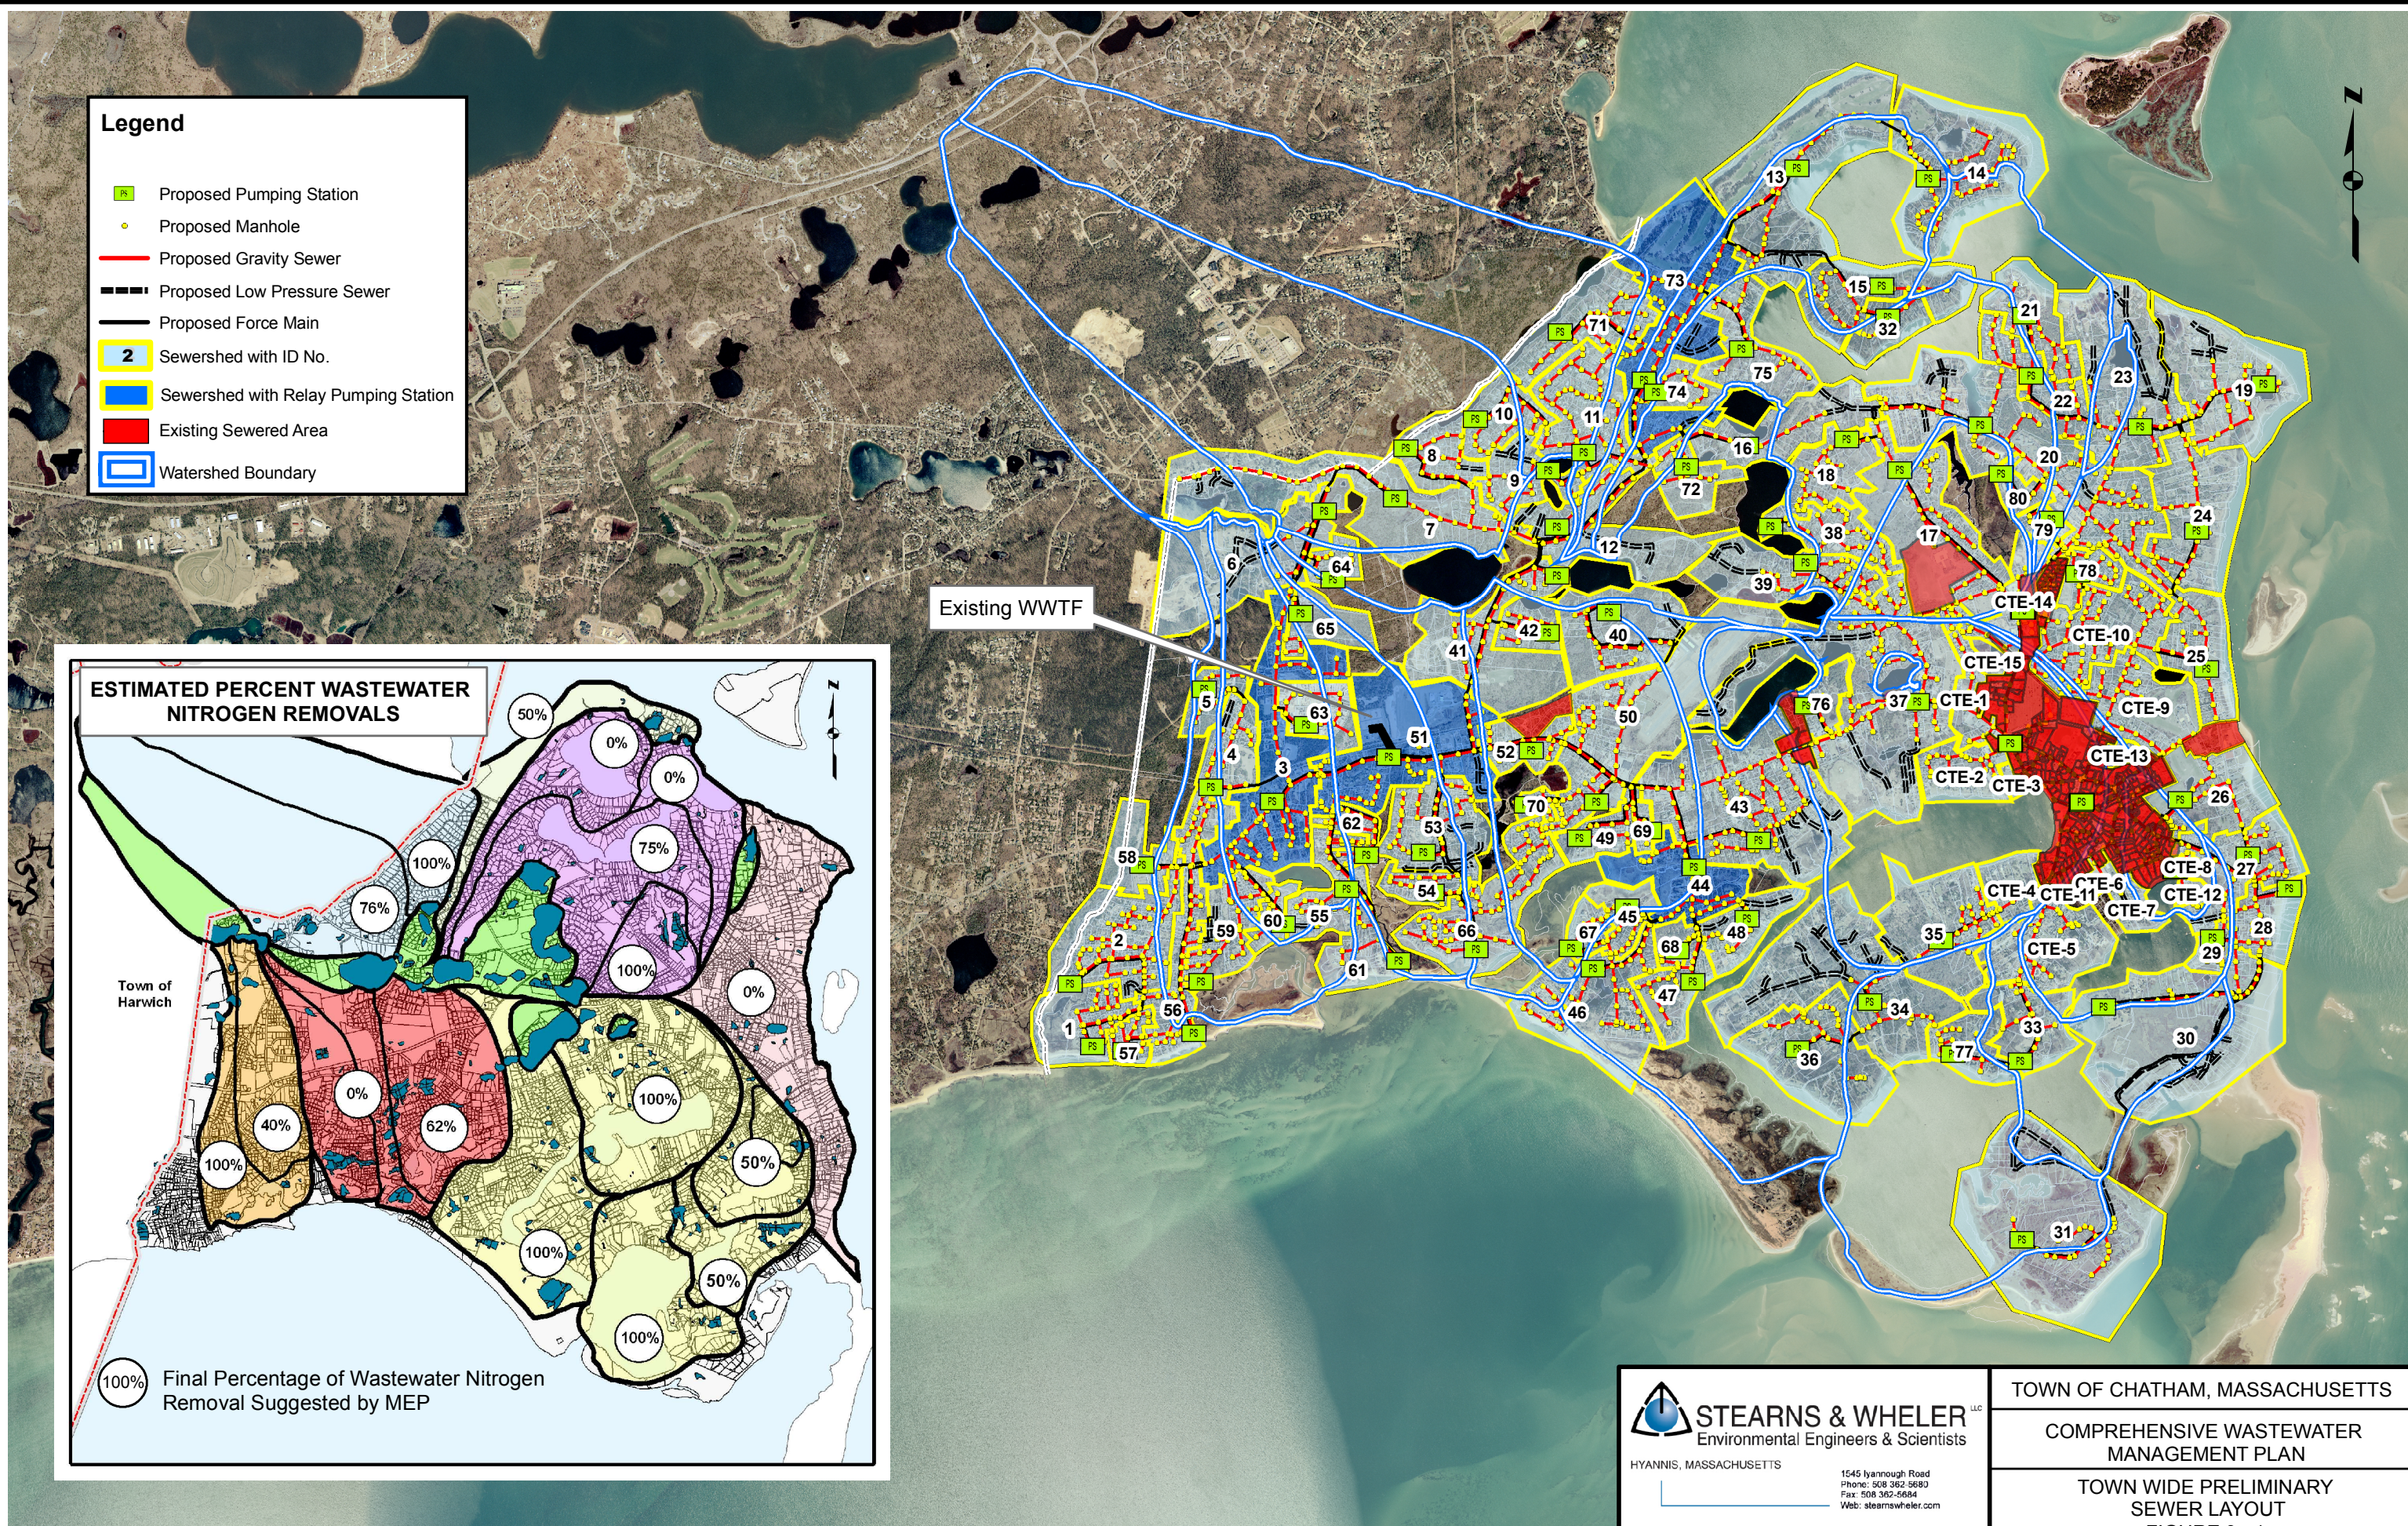

STEARNS & WHEELER^{LLC}
 Environmental Engineers & Scientists
 HYANNIS, MASSACHUSETTS
 1545 Iyannough Road
 Phone: 508 362-5680
 Fax: 508 362-5684
 Web: stearnswheeler.com

TOWN OF CHATHAM, MASSACHUSETTS
 COMPREHENSIVE WASTEWATER
 MANAGEMENT PLAN
 TOWN WIDE PRELIMINARY
 SEWER LAYOUT
 FIGURE 9 - 1